


Owner:
Richard J. Walsh
Lieutenant Colonel
US Army, Retired
2012 Creek Rd.
Kitty Hawk, NC 27949




UNIFIED RESIDENTIAL DEVELOPMENT
1200 & 1204 S. CLEVELAND ST.
& 2701 13th Street South
Arlington, Virginia 22204

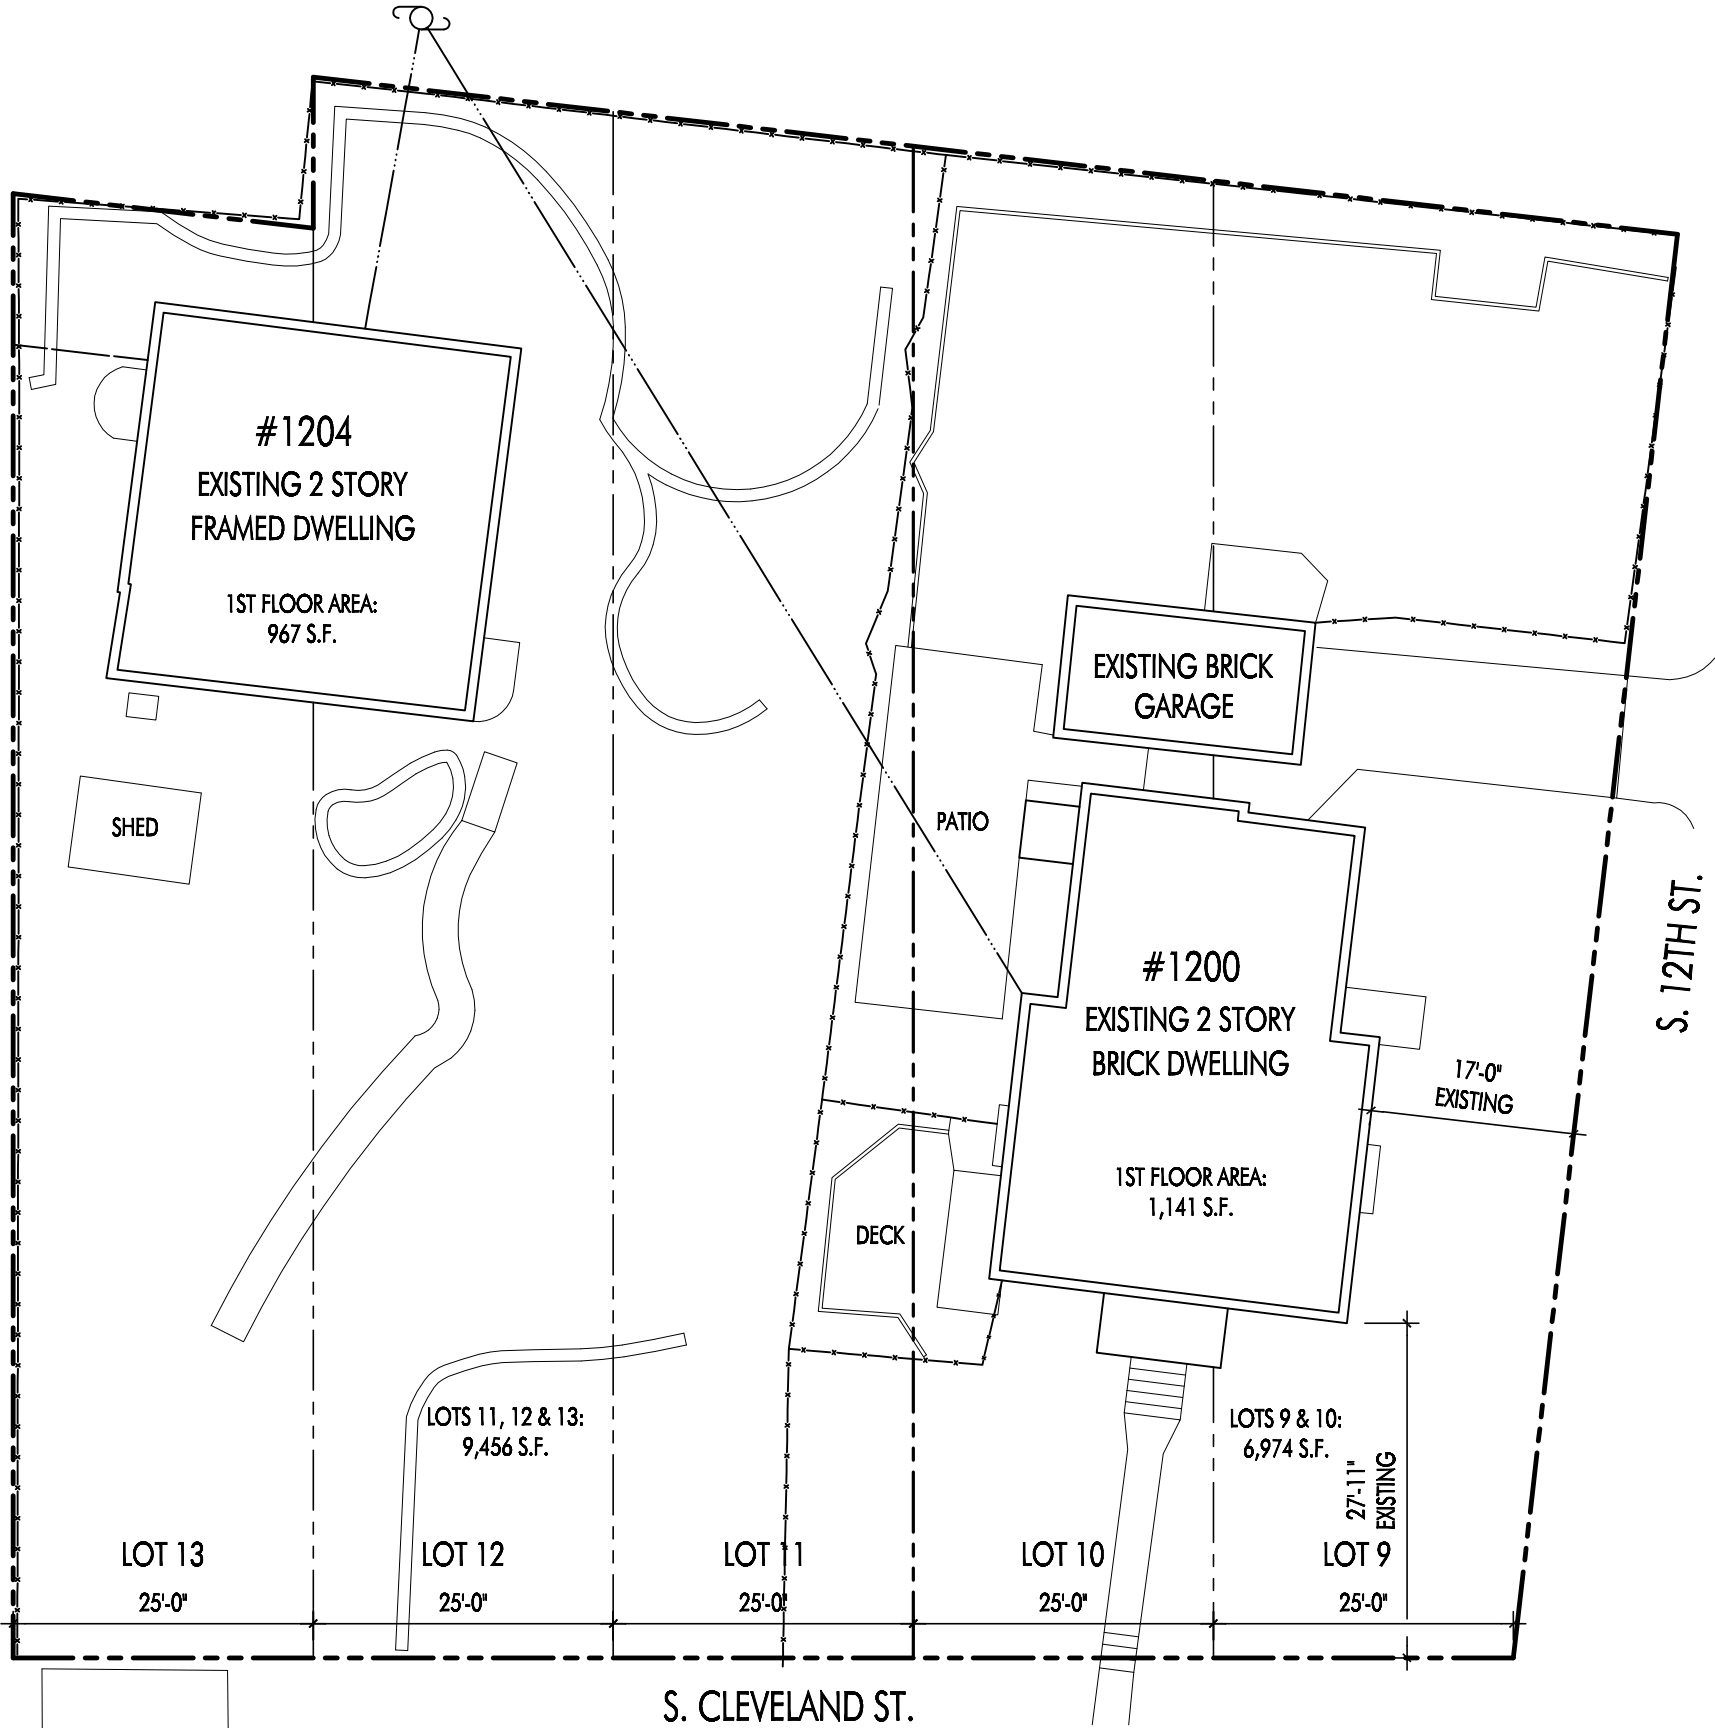

REVISIONS		
EXISTING ARCHITECTURAL SITE PLAN		
DRAWING TITLE		
6.10.16		
SUBMISSION/DATE		
A1		
SHEET NUMBER		
URD		
PHASE		

Owner:
Richard J. Walsh
Lieutenant Colonel
US Army, Retired
2012 Creek Rd.
Kitty Hawk, NC 27949

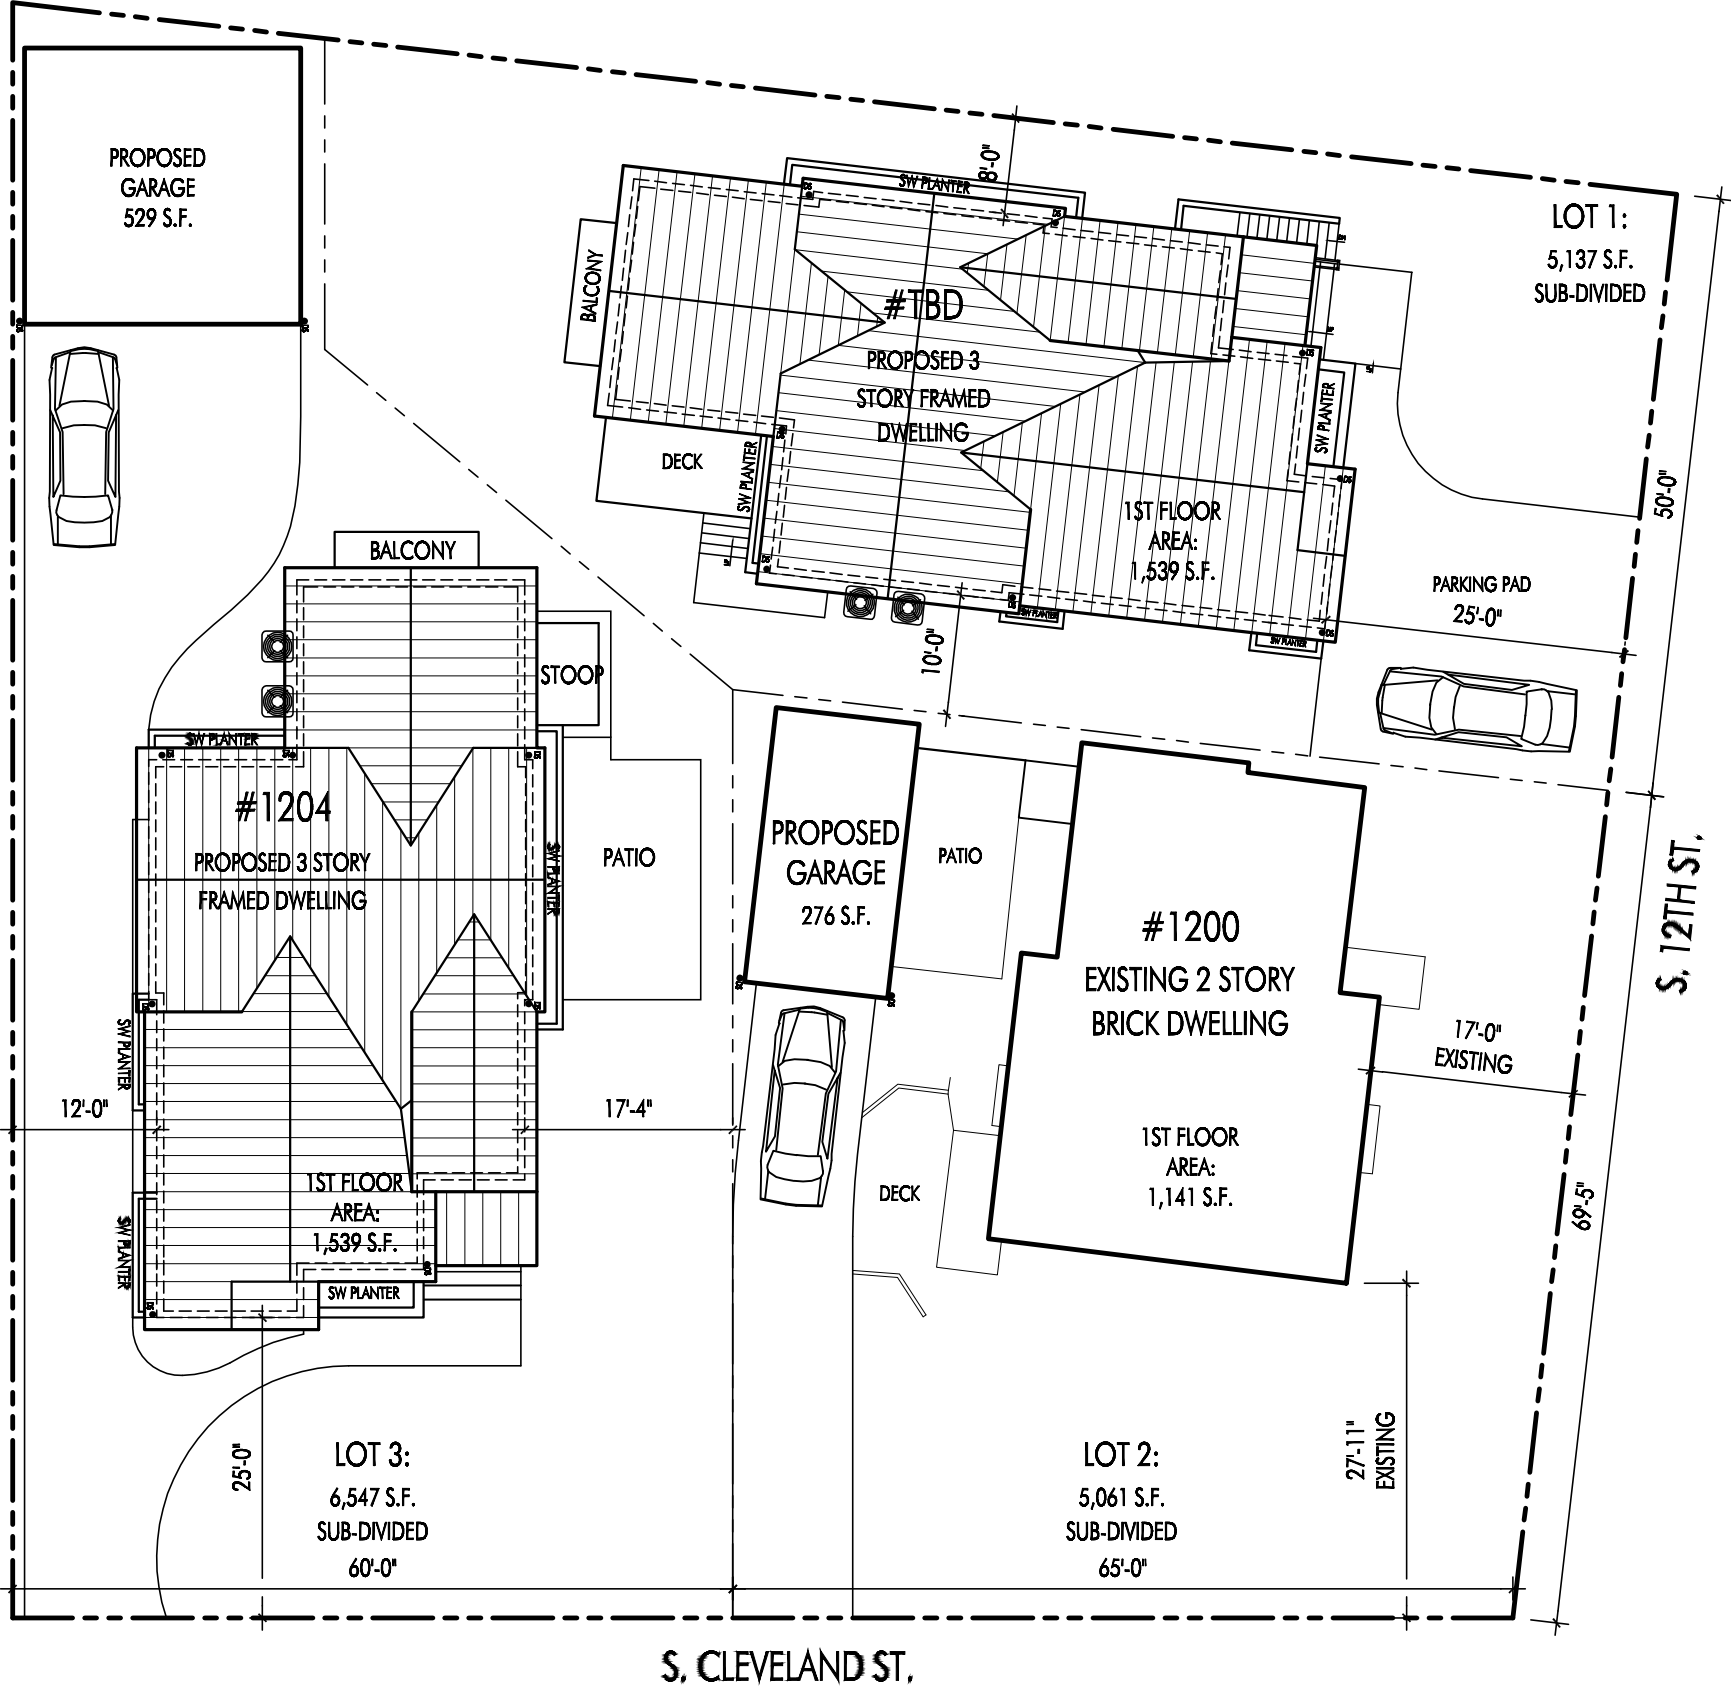

UNIFIED RESIDENTIAL DEVELOPMENT
1200 & 1204 S. CLEVELAND ST.
& 2701 13th Street South
Arlington, Virginia 22204



REVISIONS		
PROPOSED ARCHITECTURAL SITE PLAN		
DRAWING TITLE		
6.10.16		
SUBMISSION / DATE		
A2		
SHEET NUMBER		
URD		
PHASE		



Owner:
Richard J. Walsh
Lieutenant Colonel
US Army, Retired
2012 Creek Rd.
Kitty Hawk, NC 27949



12TH STREET SOUTH- STREET ELEVATION

PROPOSED HOUSE



SOUTH CLEVELAND STREET- STREET ELEVATION

PROPOSED HOUSE

UNIFIED RESIDENTIAL DEVELOPMENT
1200 & 1204 S. CLEVELAND ST.
& 2701 13th Street South
Arlington, Virginia 22204



REVISIONS		
IMPROVED STREET ELEVATIONS		
DRAWING TITLE		
6.10.16		
SUBMISSION/DATE		
A3		
SHEET NUMBER		
URD		
PHASE		