

REVISED ON 05/23/2018

FILENAME: Z285-230-PLAN\_PROFILE.DWG PATH: Q:\DATA\Z285\DESIGN\CAD\ACTIVE PLOTTED BY: ECACCAVARI



DEPARTMENT OF ENVIRONMENTAL SERVICES  
FACILITIES & ENGINEERING DIVISION  
ENGINEERING BUREAU  
2100 CLARENDON BOULEVARD, SUITE 813  
ARLINGTON, VA 22201  
PHONE: 703.228.3629  
FAX: 703.228.3606  
COPYRIGHT © 2018 ARLINGTON COUNTY VIRGINIA - ALL RIGHTS RESERVED


SEAL  
  
NOT FOR CONSTRUCTION

REVISIONS	DATE


S SCOTT ST AND 12TH ST S INTERSECTION  
Z285  
PROPOSED PLAN

DESIGNED: E CACCAVARI  
DRAWN: E CACCAVARI  
CHECKED: J LIN  
MISS UTILITY TRANSMITTAL #: ????

PLOTTED: SEPTEMBER 22 2020

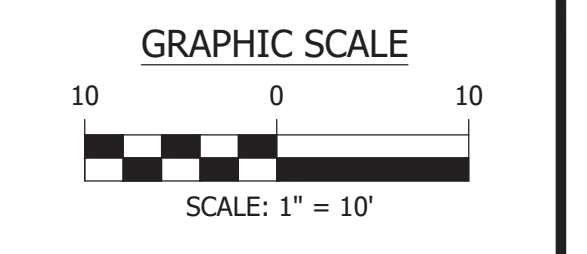

SHEET C041.1

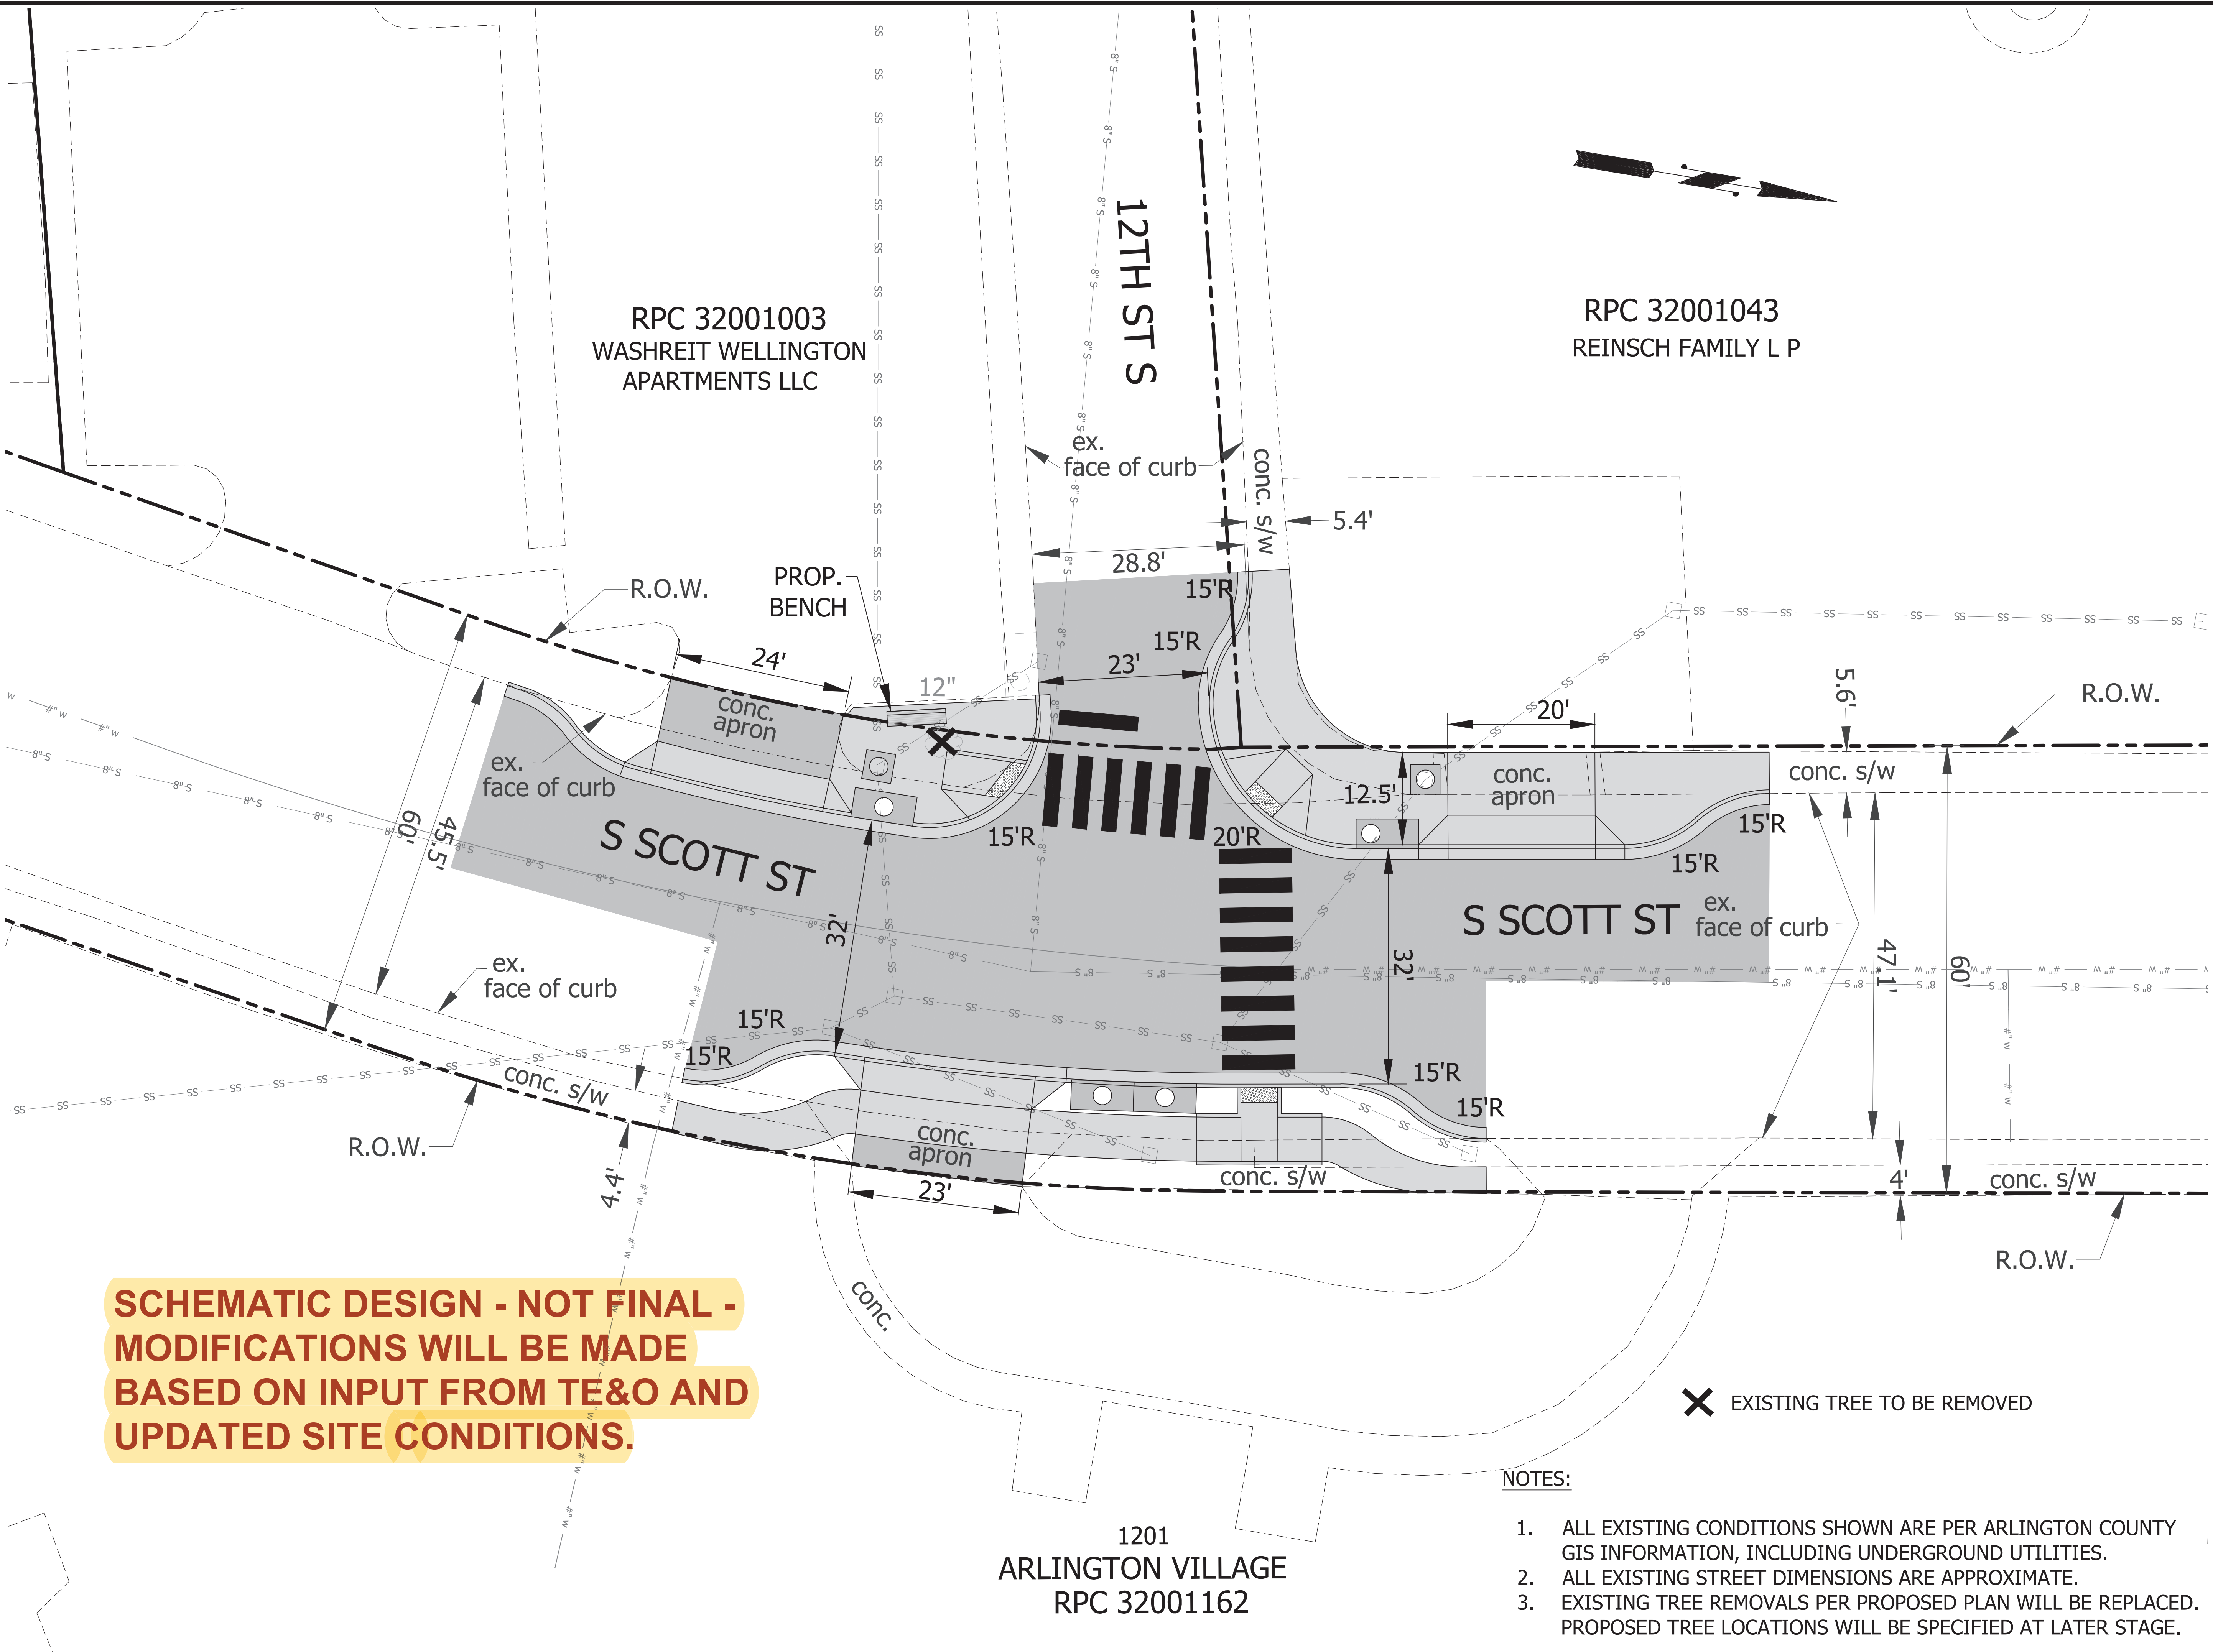

**SCHEMATIC DESIGN - NOT FINAL -  
MODIFICATIONS WILL BE MADE  
BASED ON INPUT FROM TE&O AND  
UPDATED SITE CONDITIONS.**

**X** EXISTING TREE TO BE REMOVED

NOTES:

1. ALL EXISTING CONDITIONS SHOWN ARE PER ARLINGTON COUNTY GIS INFORMATION, INCLUDING UNDERGROUND UTILITIES.
2. ALL EXISTING STREET DIMENSIONS ARE APPROXIMATE.
3. EXISTING TREE REMOVALS PER PROPOSED PLAN WILL BE REPLACED. PROPOSED TREE LOCATIONS WILL BE SPECIFIED AT LATER STAGE.